
be powder coated tube steel, matte black. Pool fence to meet all local

building codes and specifications.

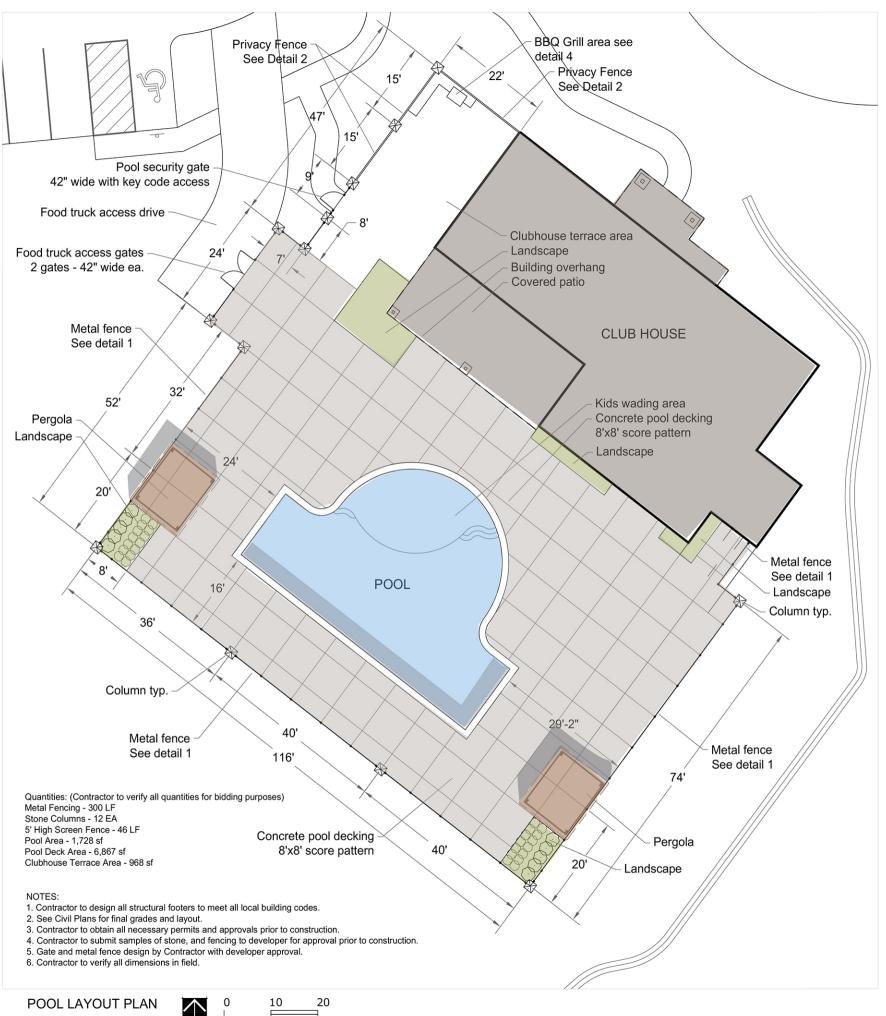

North Scale 1"=10'

TIM DUNN DESIGN, LLC

Sustainable Landscape Architecture

TIM A. DUNN R.L.A A.S.L.A. 720.350.2411 tadunn1958@gmail.com



DEVELOPER CHOKE CHERRY INVESTORS, LLC 6200 E. SCOTT AVE. PARKER, CO 80134 (310) 460-6324 (PHONE)

MICHAEL SANDERS

CONSTRUCTION DOCUMENTS Center Community Cielo Creek, LANDSCAPE Stone

PLANS

SITE IMPROVEMENT

Douglas County, Colorado

DATE: PROIECT #: Drawn by: Checked by:

> Revisions Date Issue 5.5.20 CD Revision 5.19.20 CD Revision

CLUBHOUSE/POOL LAYOUT PLAN & DETAILS